


GENERAL ARCHITECTURAL NOTES: (APPLIES TO ALL 'A' SHEETS)

1. CONTRACTOR SHALL VERIFY DIMENSIONS PRIOR TO THE START OF WORK. NOTIFY THE OWNER & ARCHITECT IMMEDIATELY IF ANY DISCREPANCIES ARE FOUND.
2. DIMENSIONS OF EXISTING ITEMS ARE TAKEN FROM FACE OF FINISH UNO.
3. DIMENSIONS OF NEW WALLS ARE FROM FACE OF STUD UNO.
4. CLEAR DIMENSIONS ARE FROM FACE OF FINISH.
5. DOORS AND WINDOWS DIMENSIONED TO CENTERLINE OF ROUGH OPENING, U.N.O..
6. ALL CASEWORK DIMENSIONS TO FACE OF FINISH.
7. INFILL FOR OPENINGS IN EXISTING WALLS SHALL MATCH THE ASSEMBLY OF THE EXISTING WALL U.N.O..
8. WINDOWS TO BE CENTERED IN ROOM, UNLESS DIMENSIONED OTHERWISE.

SHEET NOTES - GENERAL

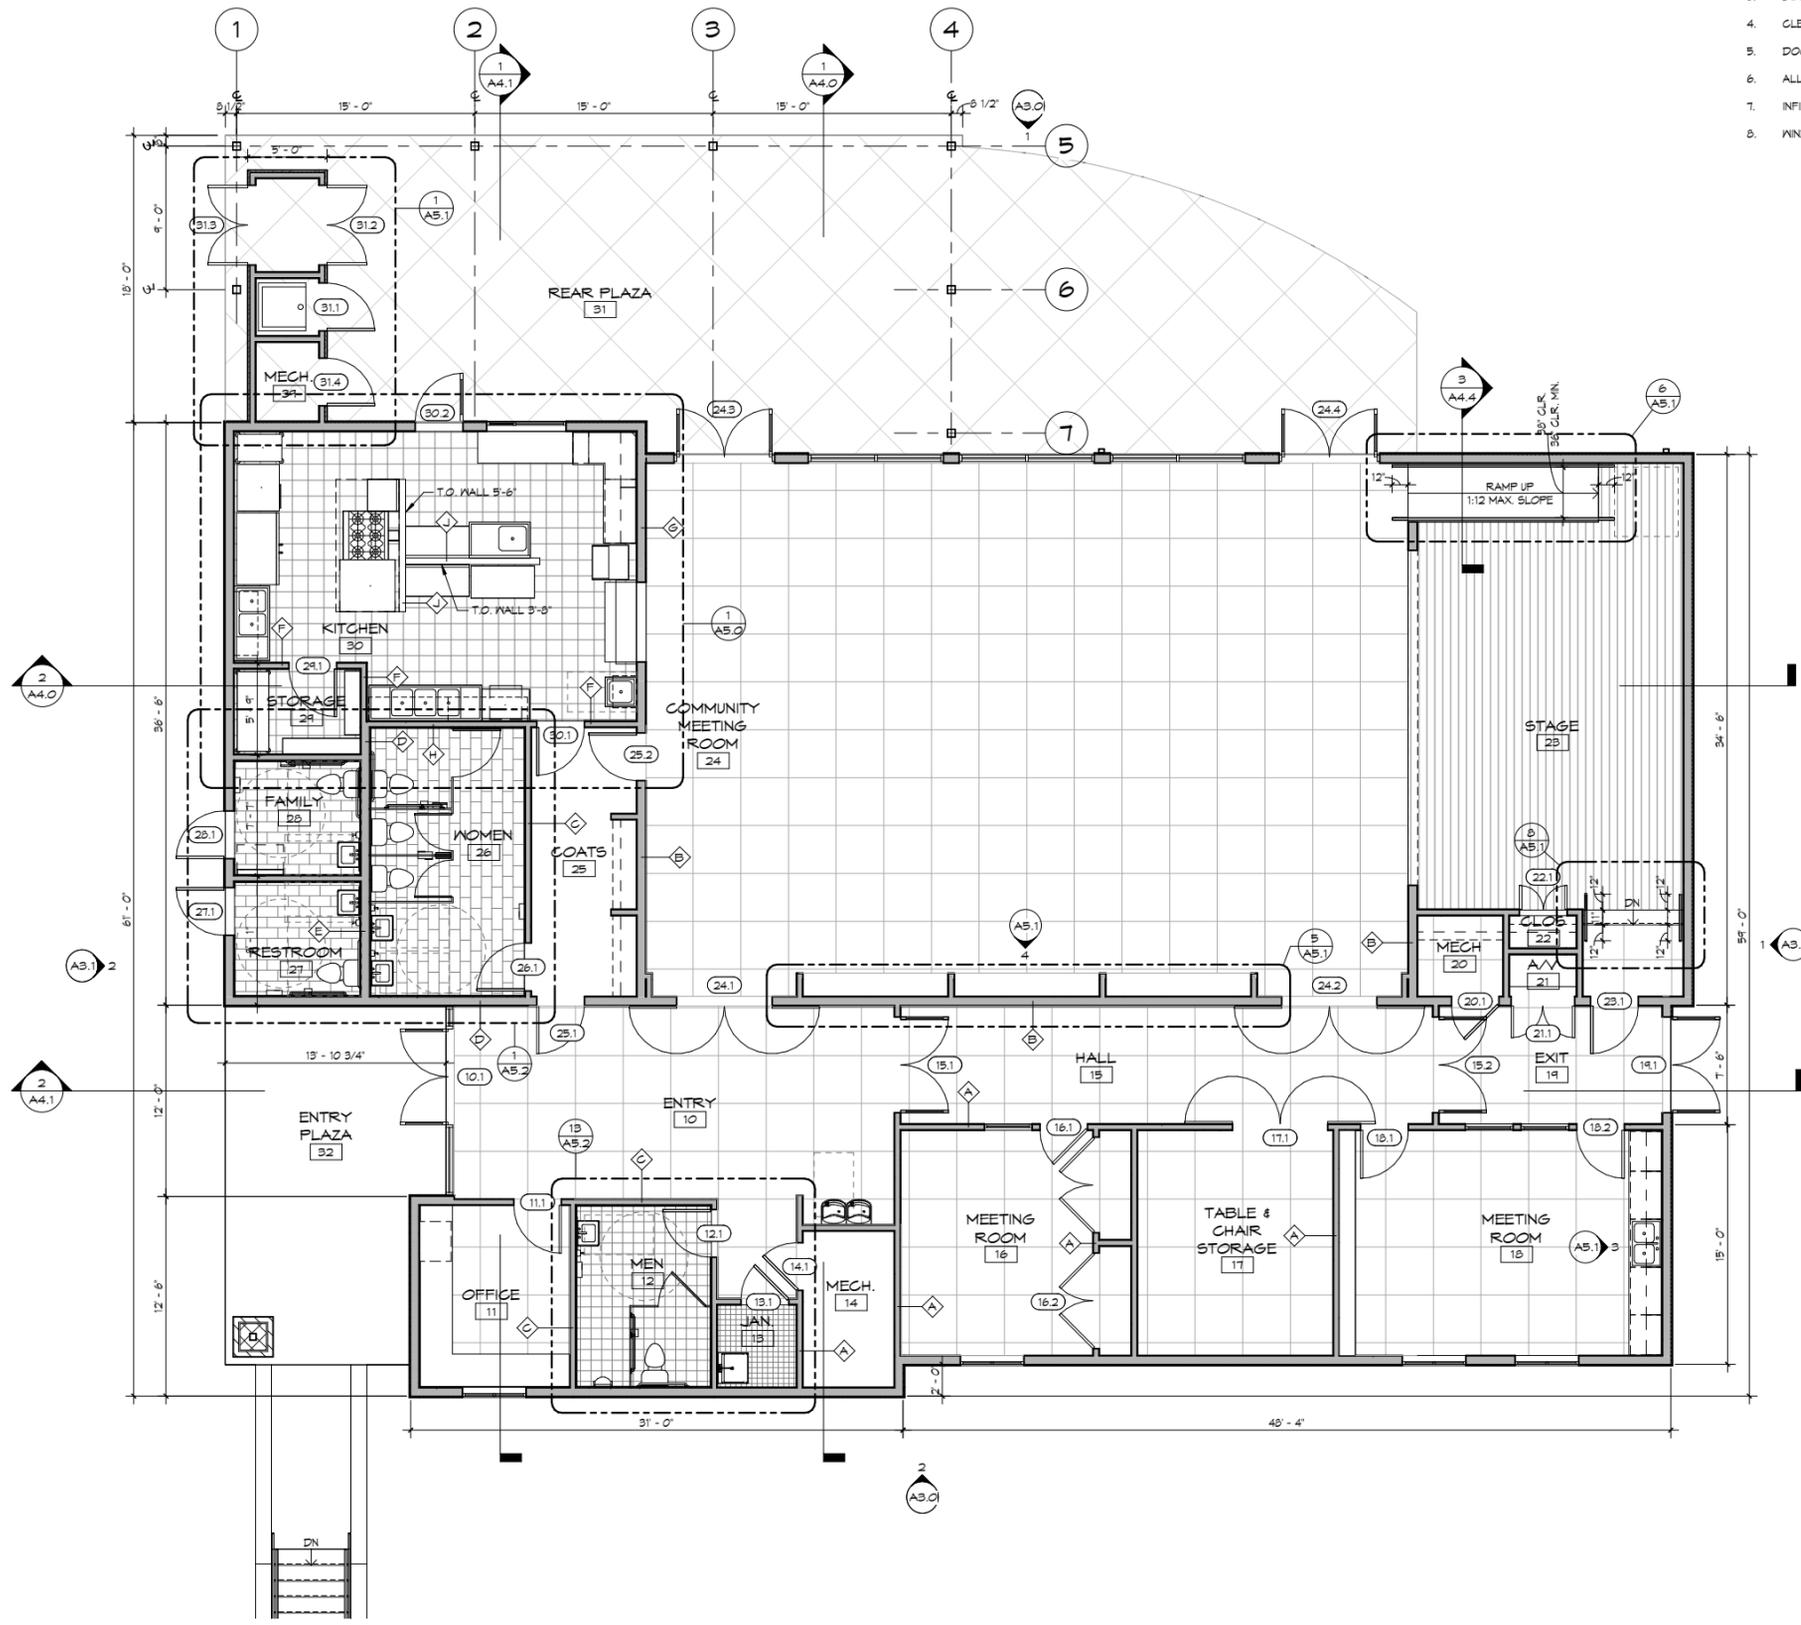

1 FLOOR PLAN
3/16" = 1'-0"

© 2019 MATHEWS ARCHITECTURE

34 Wall Street, Suite 307
Asheville, NC 28801
828 253-4300 phone
828 253-4577 fax
firm@matthewsarchitecture.com

MATHEWS
ARCHITECTURE, P.A.

CITY OF BREVARD
140 CARVER STREET, BREVARD, NC
MARY C. JENKINS
COMMUNITY CENTER

DRAWING TITLE
FLOOR PLAN

NO. JOB: 1909
DRAWN BY: SAE
DATE: 01/03/20
PHASE: PB

REVISIONS:



NOT FOR CONSTRUCTION

SHEET:
A2.0